


Flexible building wrap to comply with Table 23 (E2/AS1, E2/AS4), or have a BRANZ appraisal, or CodeMark. A thermal break is required where lightweight steel is used.

Timber framing. To comply with the NZBC or have the I equivalent stiffness to NZS 3604:2011. Studs @ max 600 mm crs, noggs & dwangs @ max 800 mm crs.

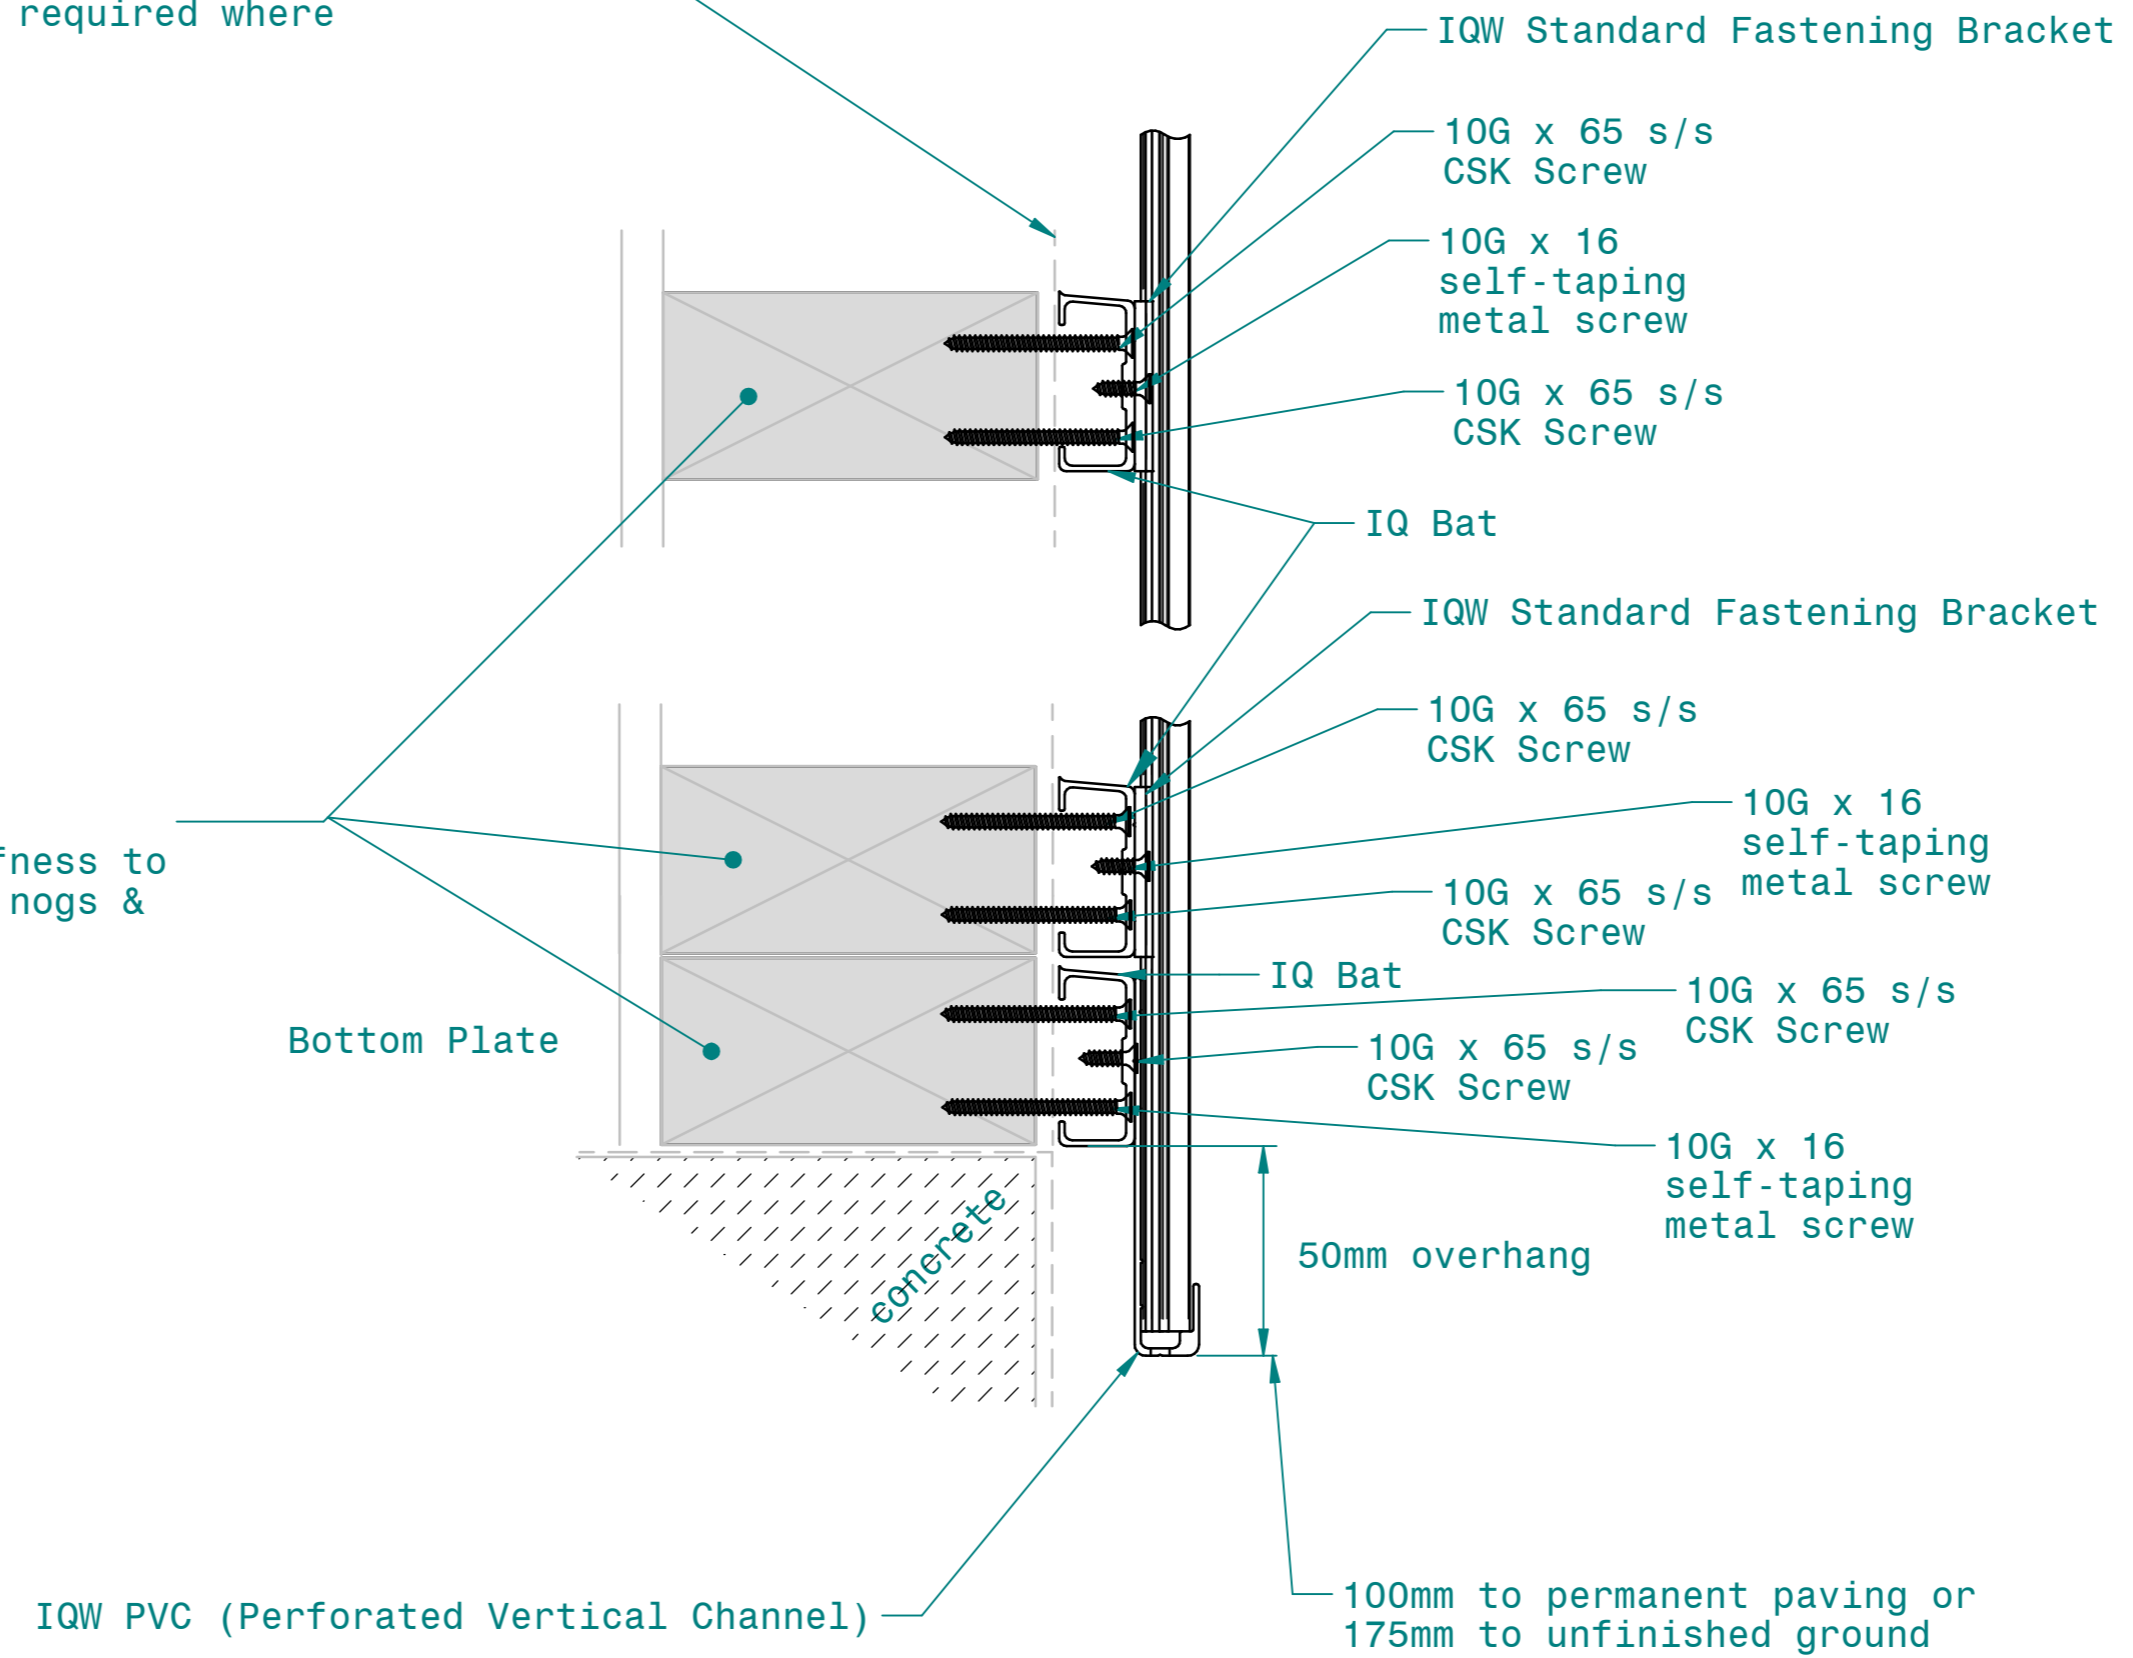

**iQCLAD** ALUMINIUM CLADDING

www.iqclad.nz

scale: 1:2 date: 19.02.2023

title: Vertical channel & fixing detail + fixing to concrete

drawing number: IQW EC 03