


Flexible building wrap to comply with Table 23 (E2/AS1, E2/AS4), or have a BRANZ appraisal, or CodeMark.

Timber framing. To comply with the NZBC or have the I equivalent stiffness to NZS 3604:2011. Studs @ max 600 mm crs, noggs & dwangs @ max 800 mm crs.

Deck waterproof membrane to carry up behind building underlay past wall framing bottom plate.

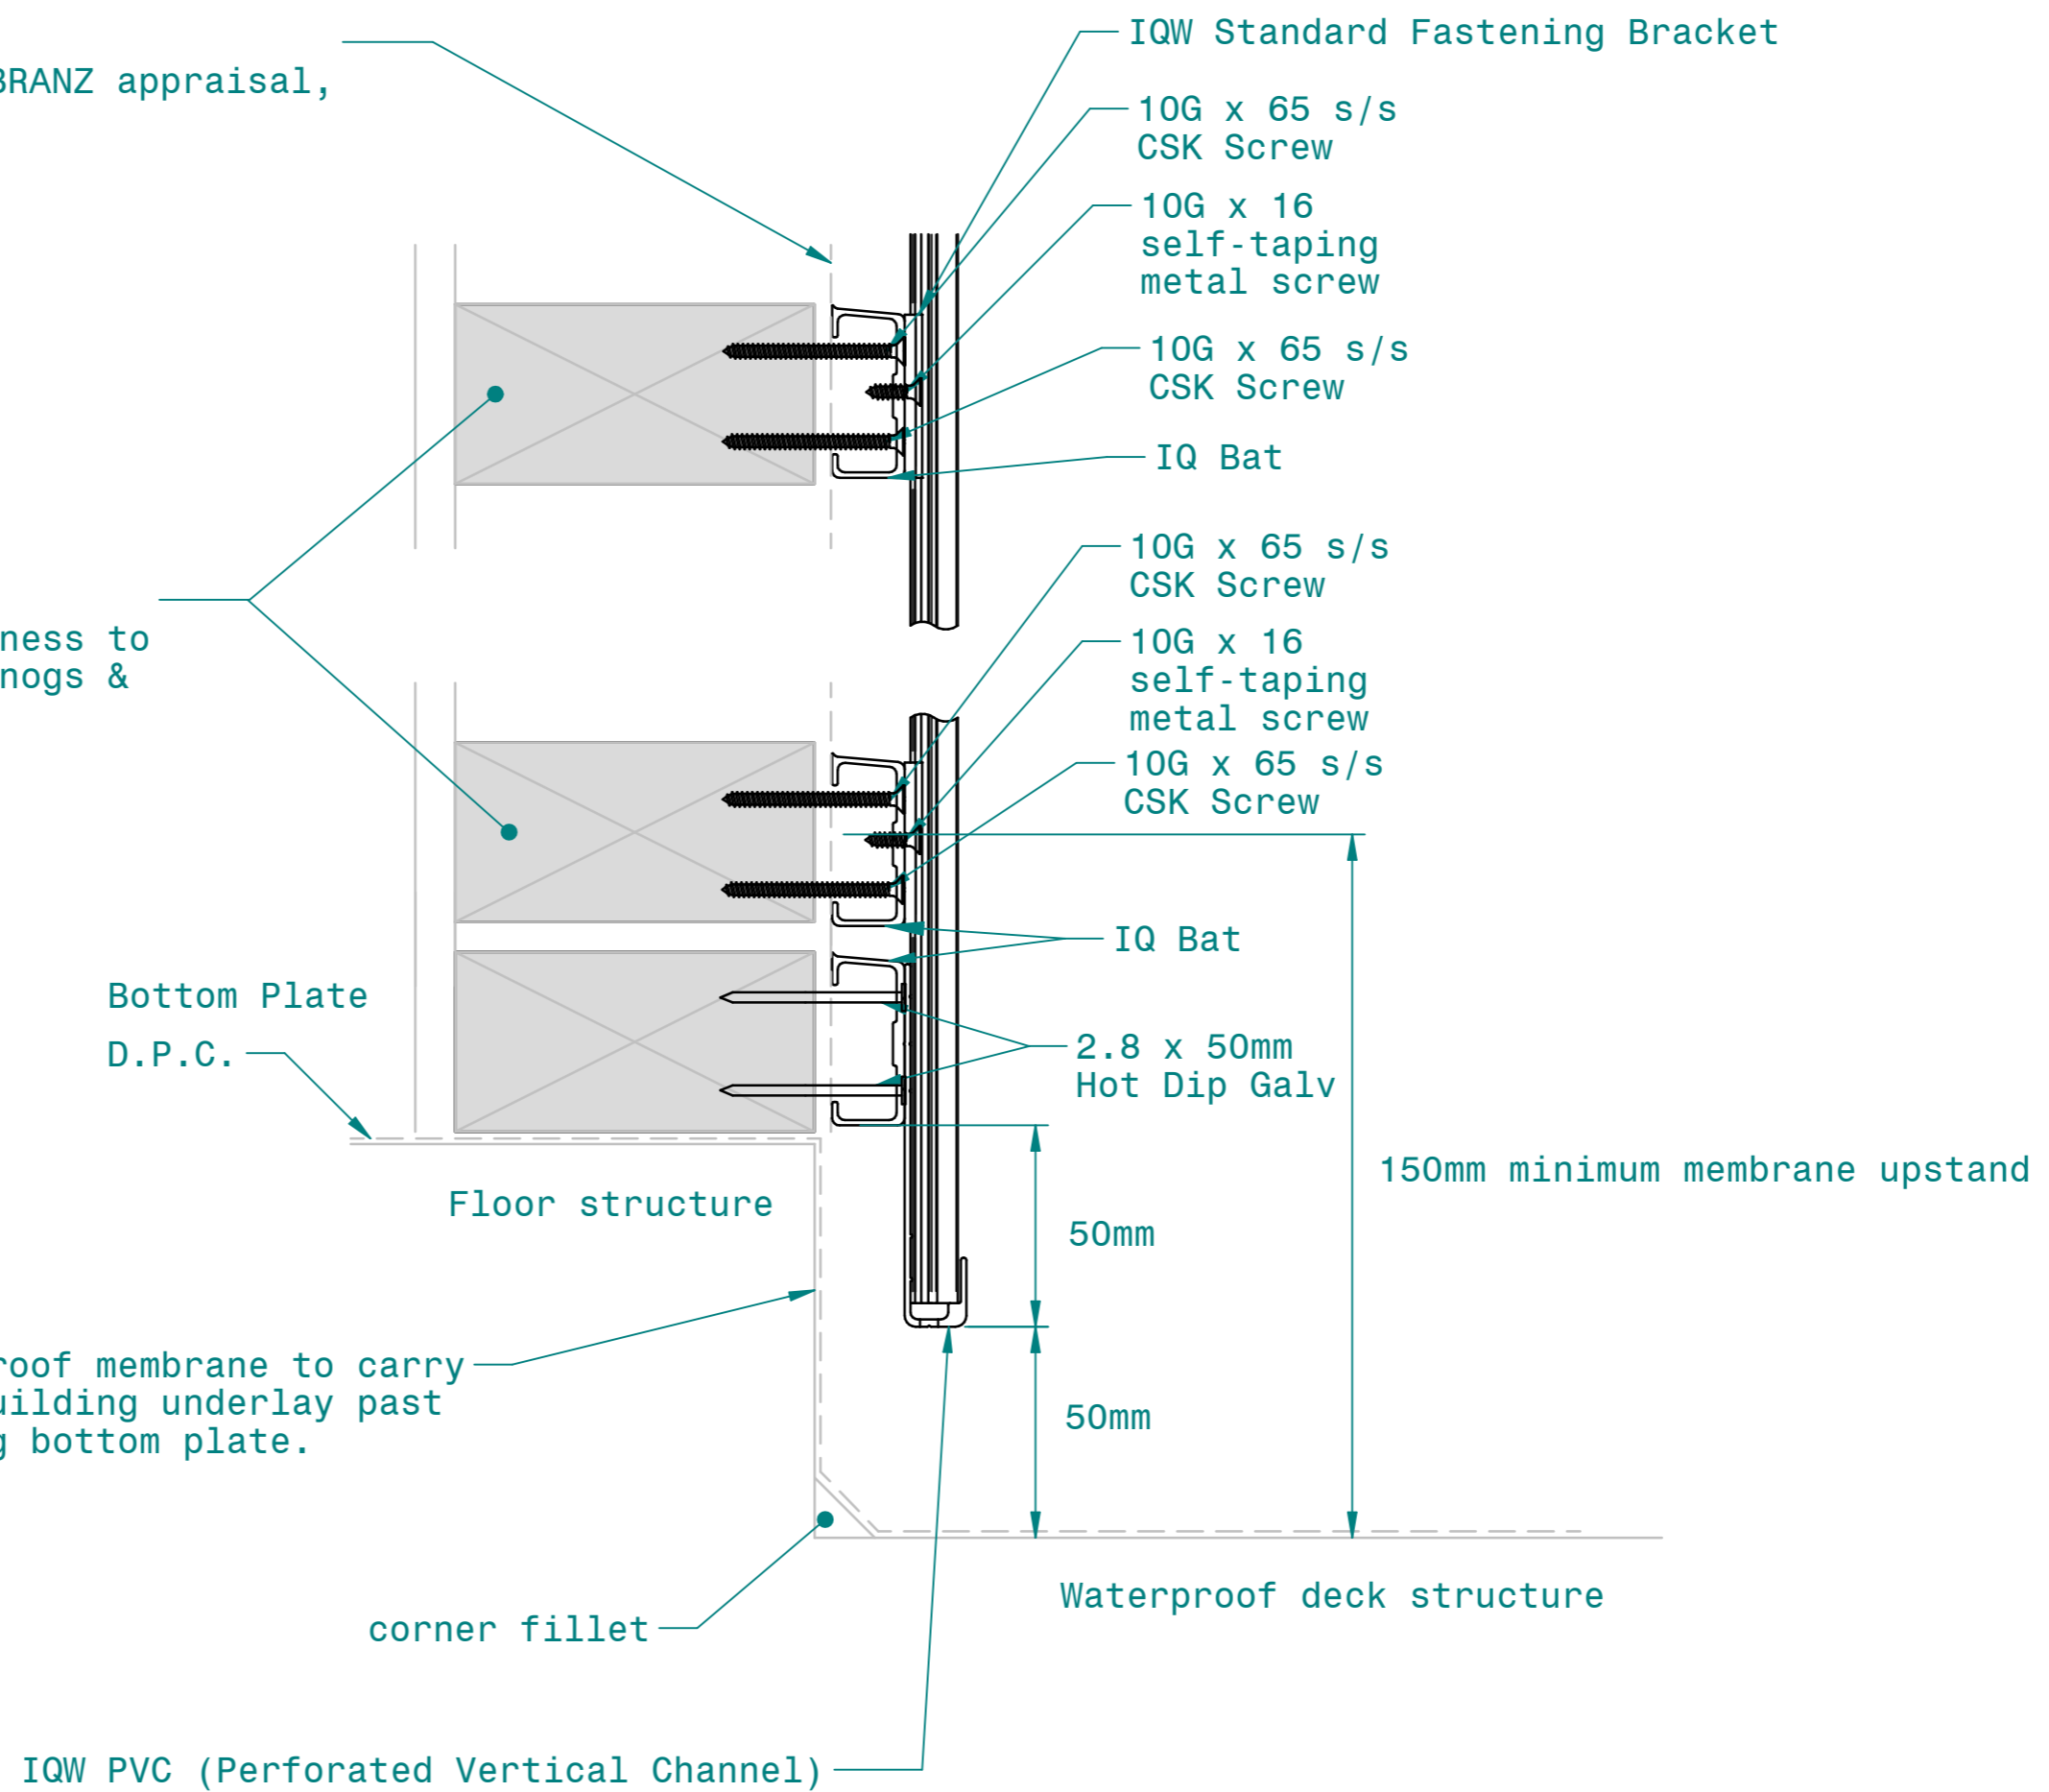

iQCLAD ALUMINIUM CLADDING

www.iqclad.nz

scale: 1:2 date: 19.02.2023

title: Vertical channel over waterproof deck

drawing number: IQW EC 05