

Horizontal batten at soffit


Flexible building wrap to comply with Table 23 (E2/AS1, E2/AS4), or have a BRANZ appraisal, or CodeMark.

Timber framing. To comply with the NZBC or have the equivalent stiffness to NZS 3604:2011. Studs @ max 600 mm crs, noggs & dwangs @ max 800 mm crs.

Double Battens Top, all Corners and around Windows/Doors
IQ Bat

Vertical cavity battens
IQ Bat

spacing of 400mm - 600mm centres

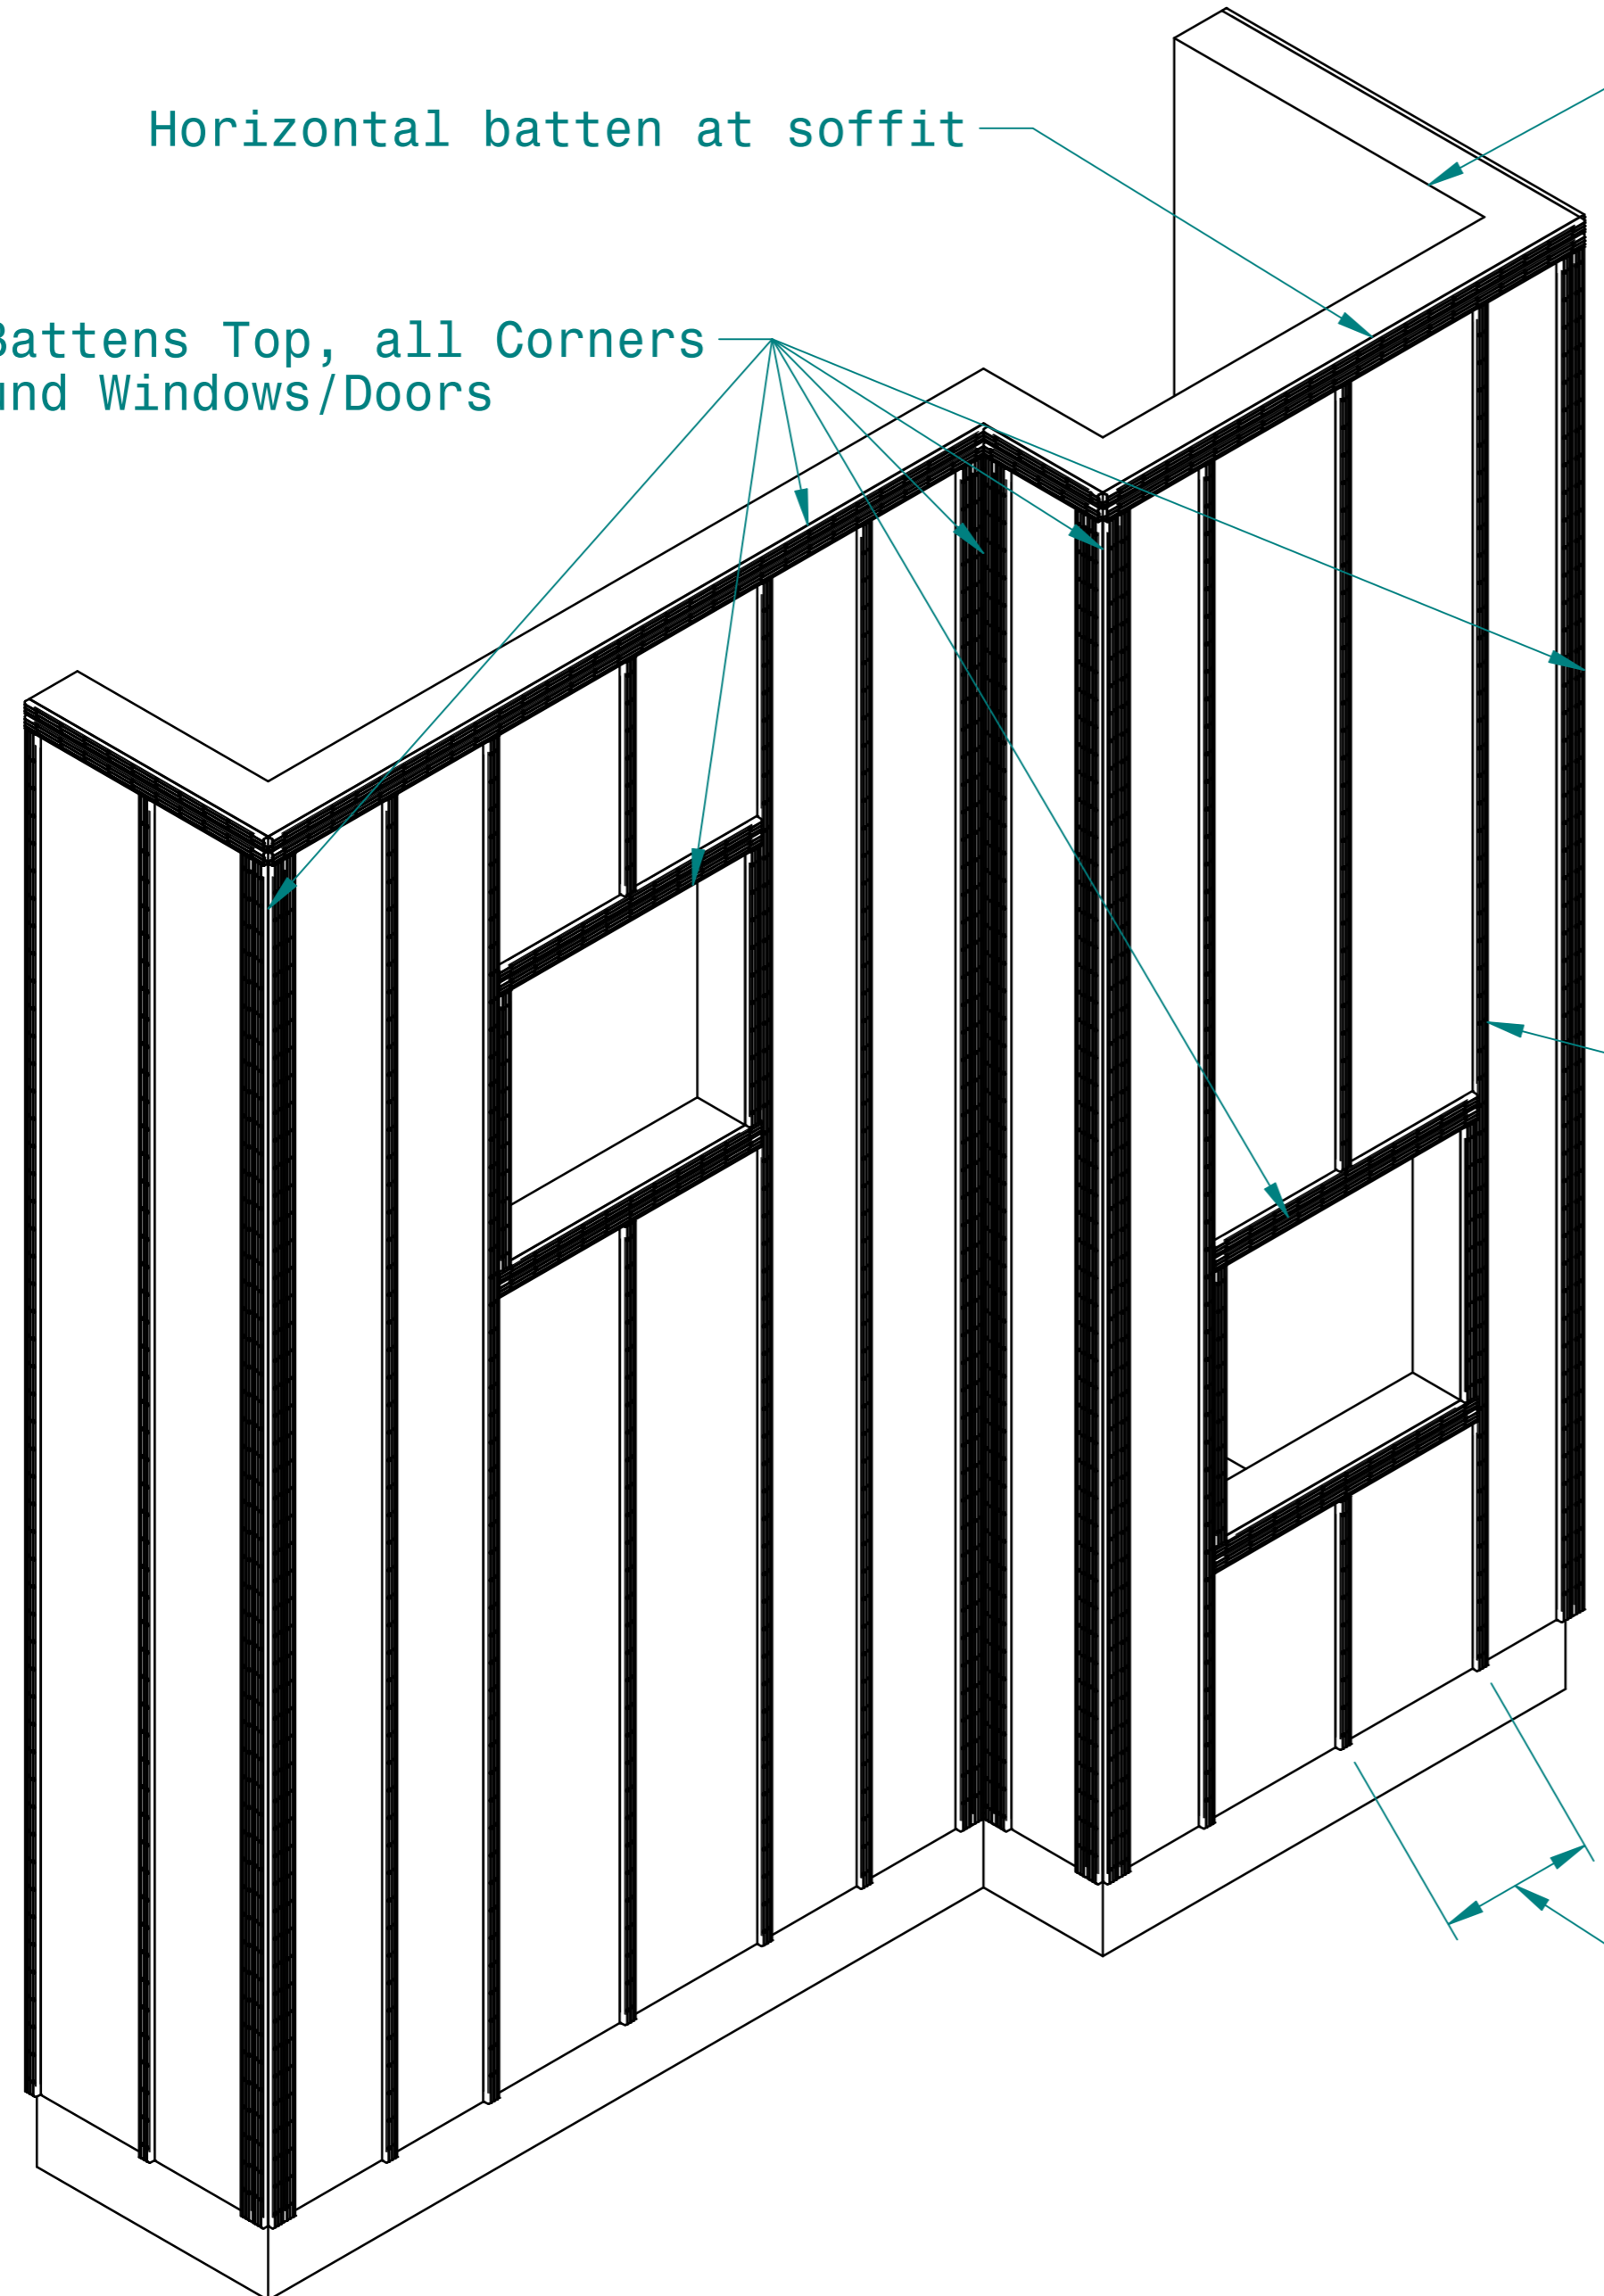

iQCLAD ALUMINIUM CLADDING

www.iqclad.nz

scale: 1:20 date: 19.02.2023

title:
IQ Bat Horizontal Layout

drawing number:
IQW EC 19

