


Flexible building wrap to comply with Table 23 (E2/AS1, E2/AS4), or have a BRANZ appraisal, or CodeMark.

Timber to comply with the NZBC or have the I equivalent stiffness to NZS 3604:2011. Studs @ max 600 mm crs, noggs & dwangs @ max 800 mm crs.

Timber floor structure in accordance with NZS 3604

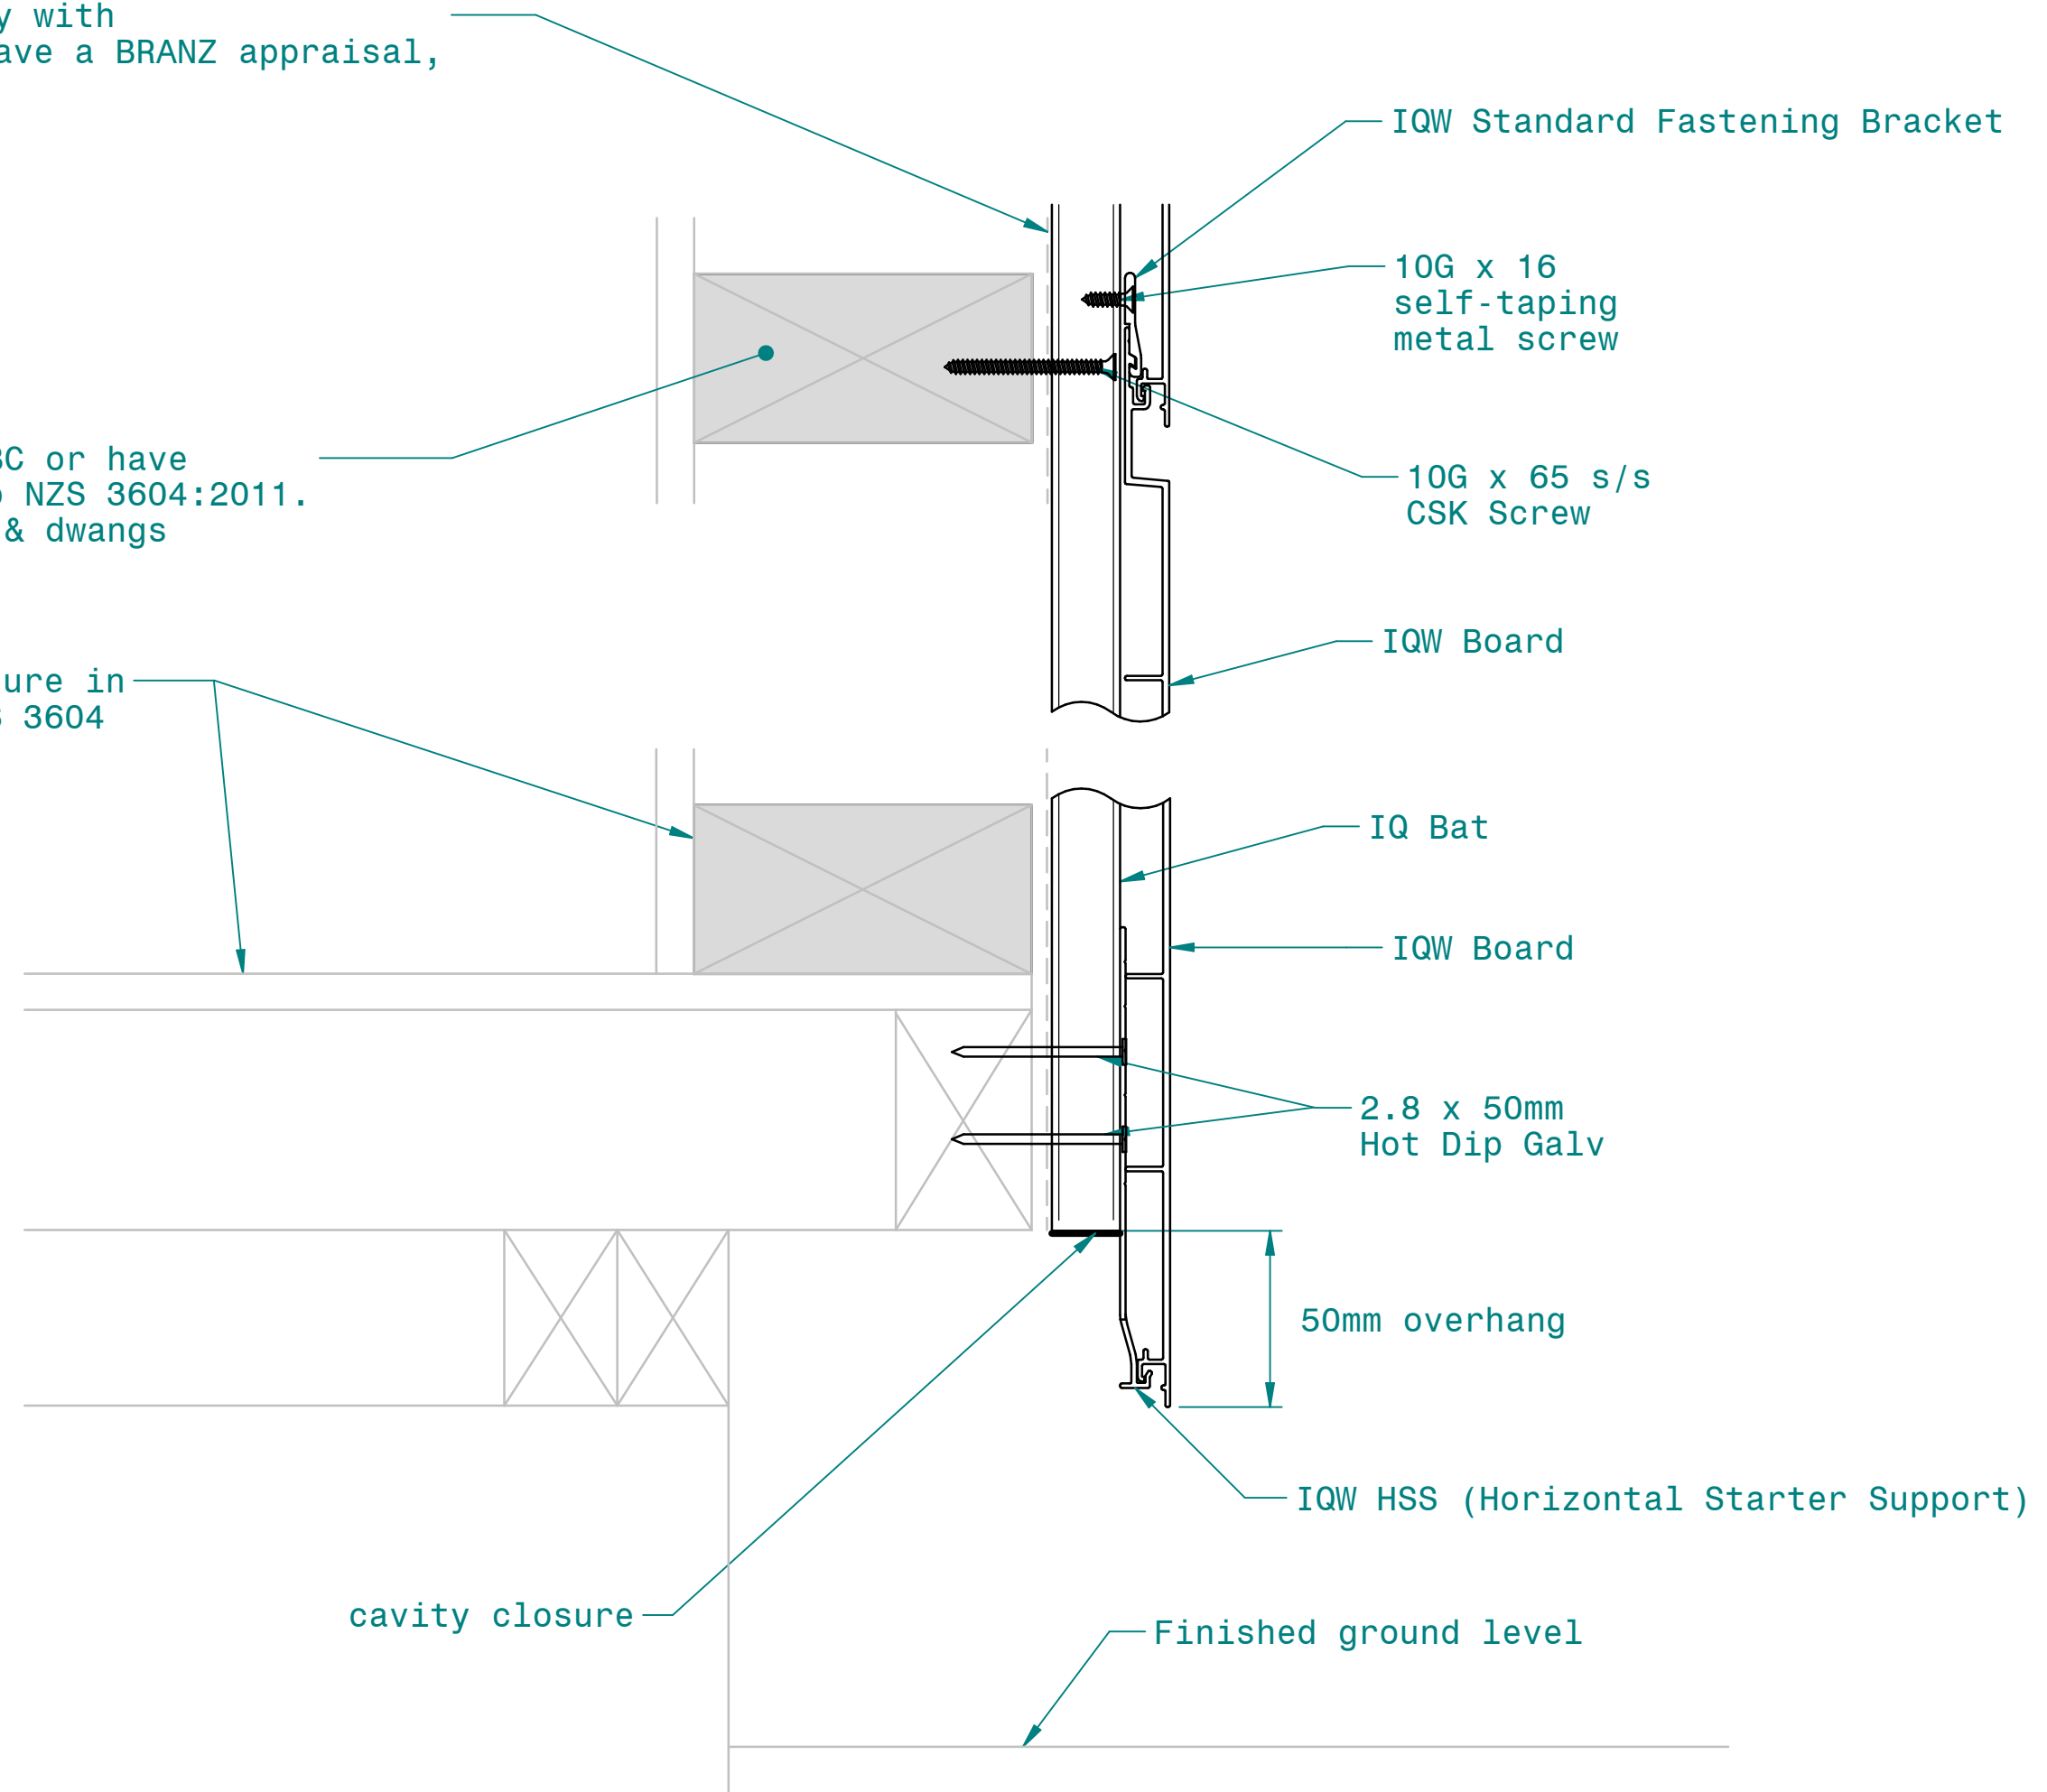

iQCLAD ALUMINIUM CLADDING

www.iqclad.nz

scale: 1:2 date: 19.02.2023

title:
Horizontal starter support over timber floor

drawing number:
IQW EC 22