


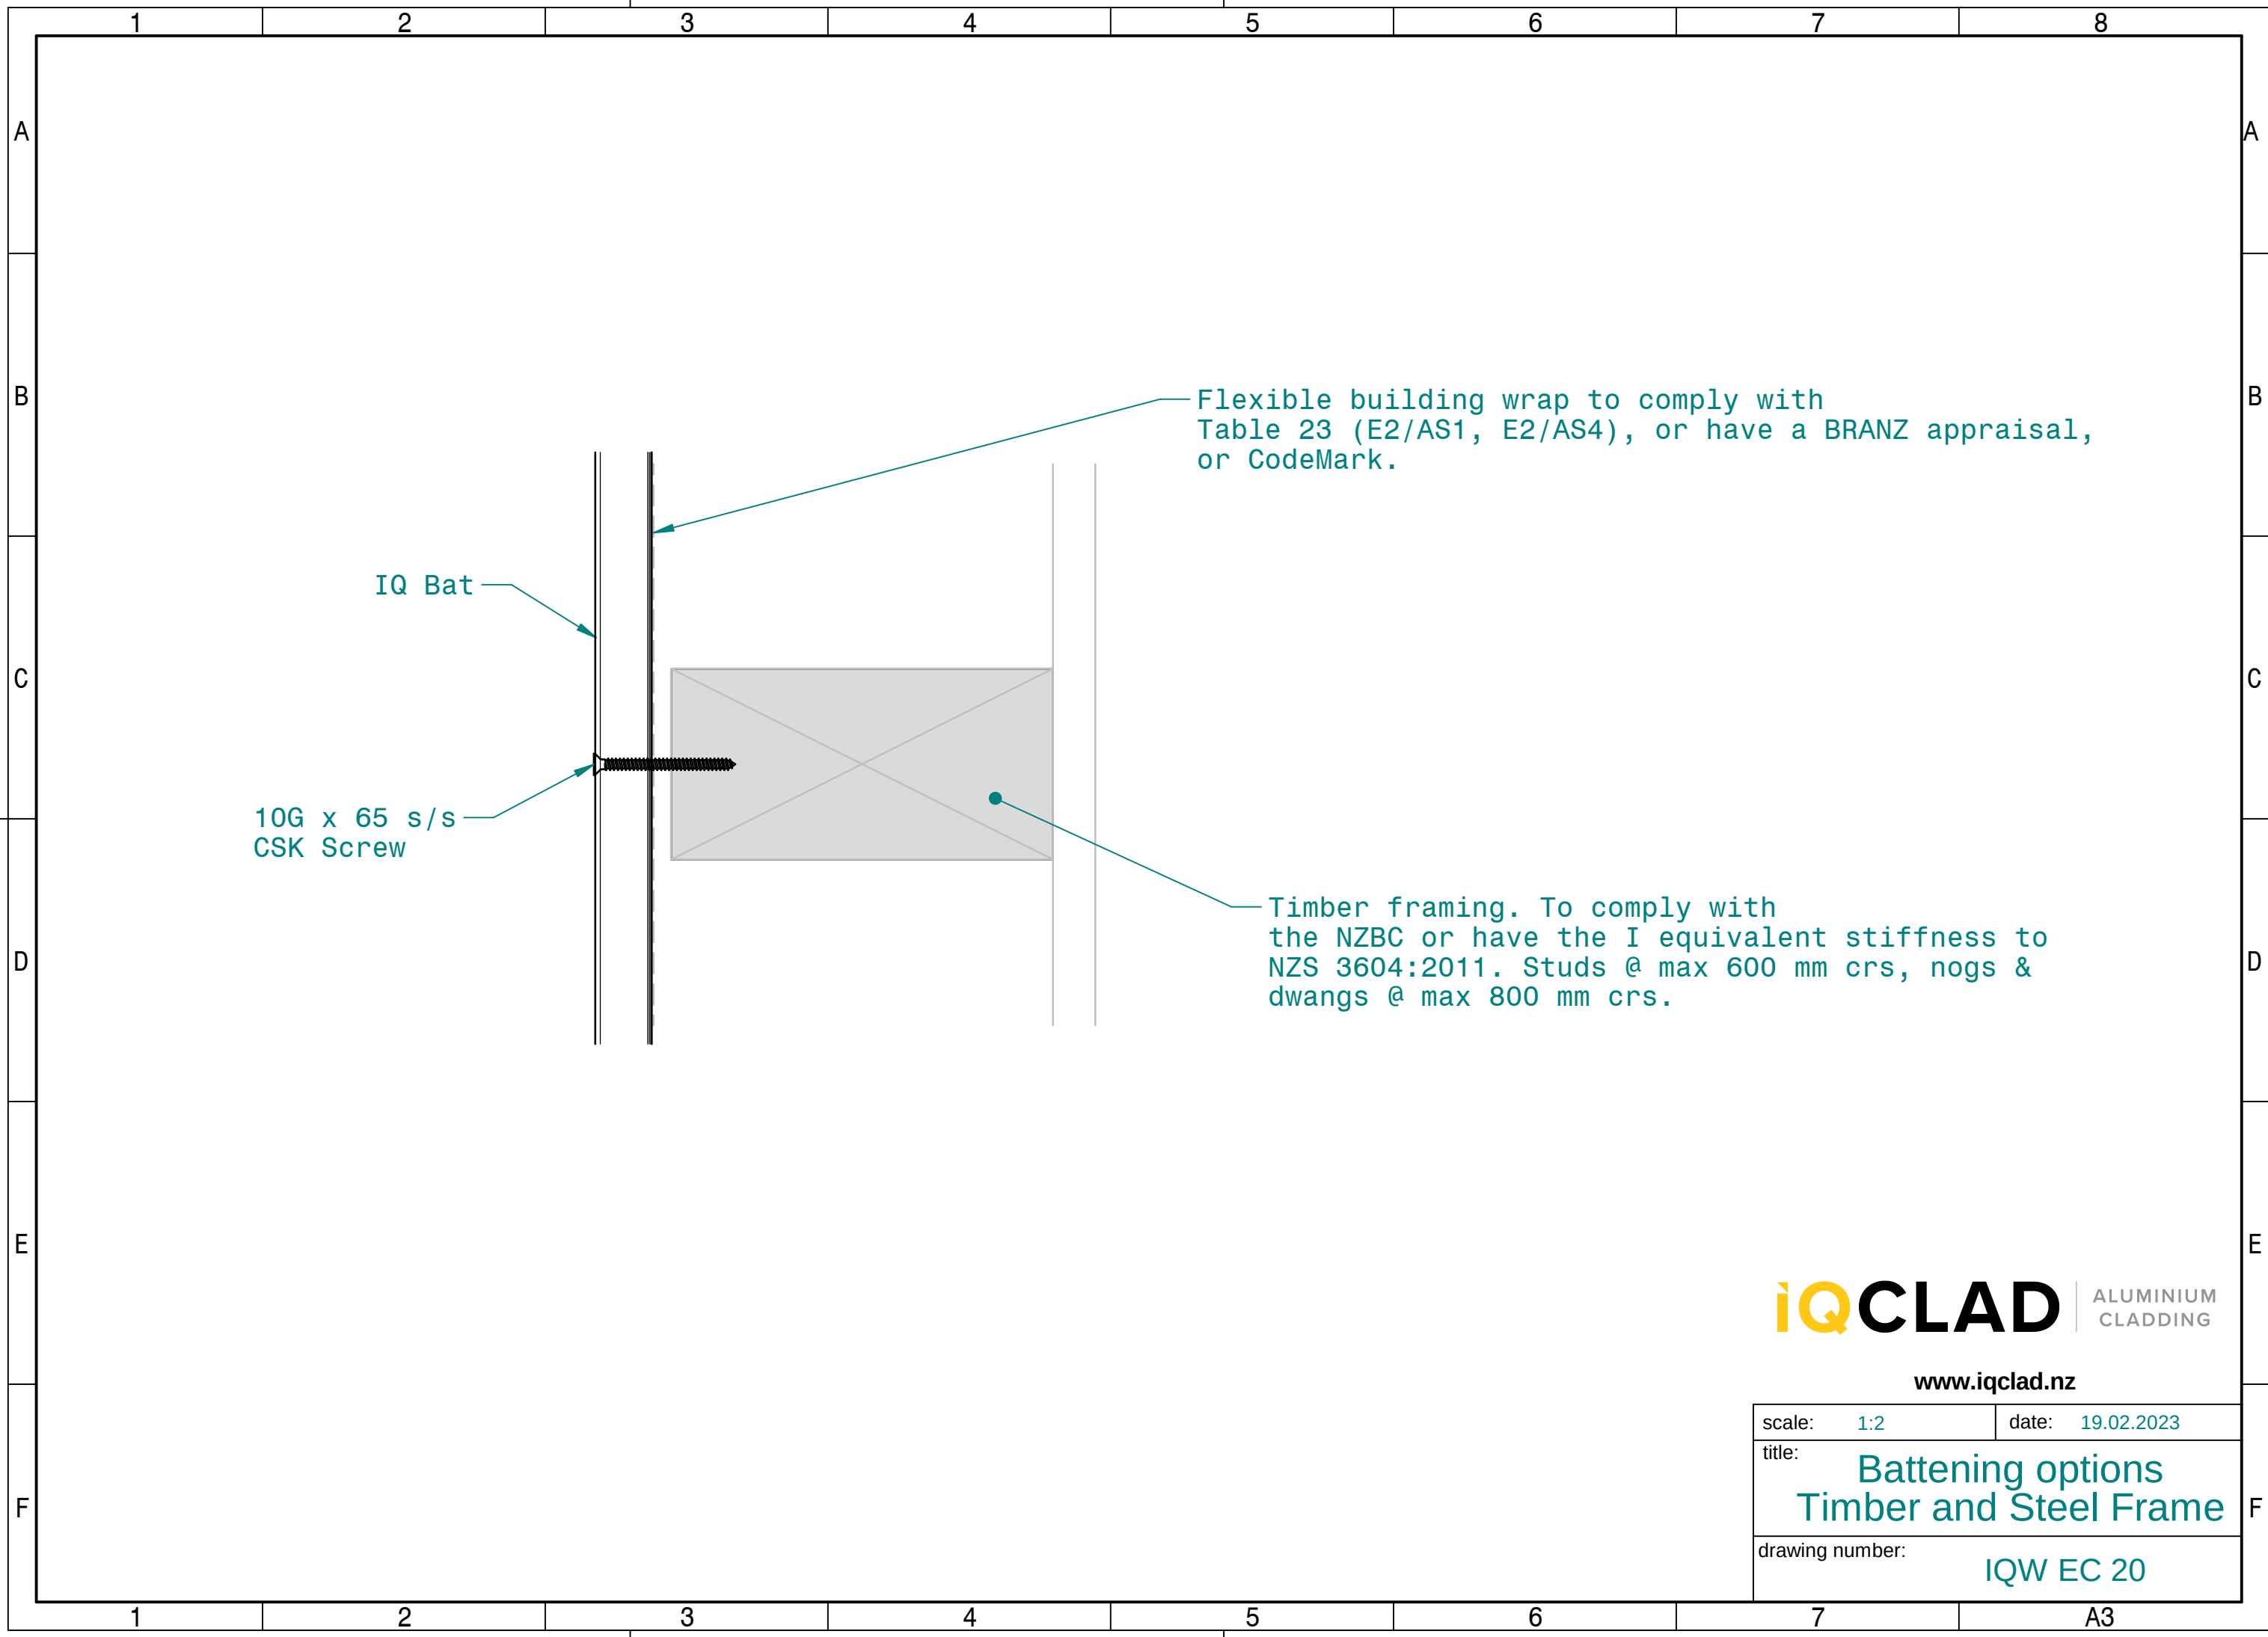

iQCLAD | ALUMINIUM CLADDING

www.iqclad.nz

scale:	1:2	date:	19.02.2023
title:			
Battening options Timber and Steel Frame			
drawing number:			
IQW EC 20			